


DREAM ACRES PLAT 2


FINAL PLAT

MARK	REVISION	DATE	BY
Engineer: A.J.D.	Checked By: EDG	Scale: 1" = 50'	
Technician: A.J.D.	Date: 07-08-2022	T-R-S: 80N-30W-32	
Project No: 119.0546.01			Sheet 2 of 2

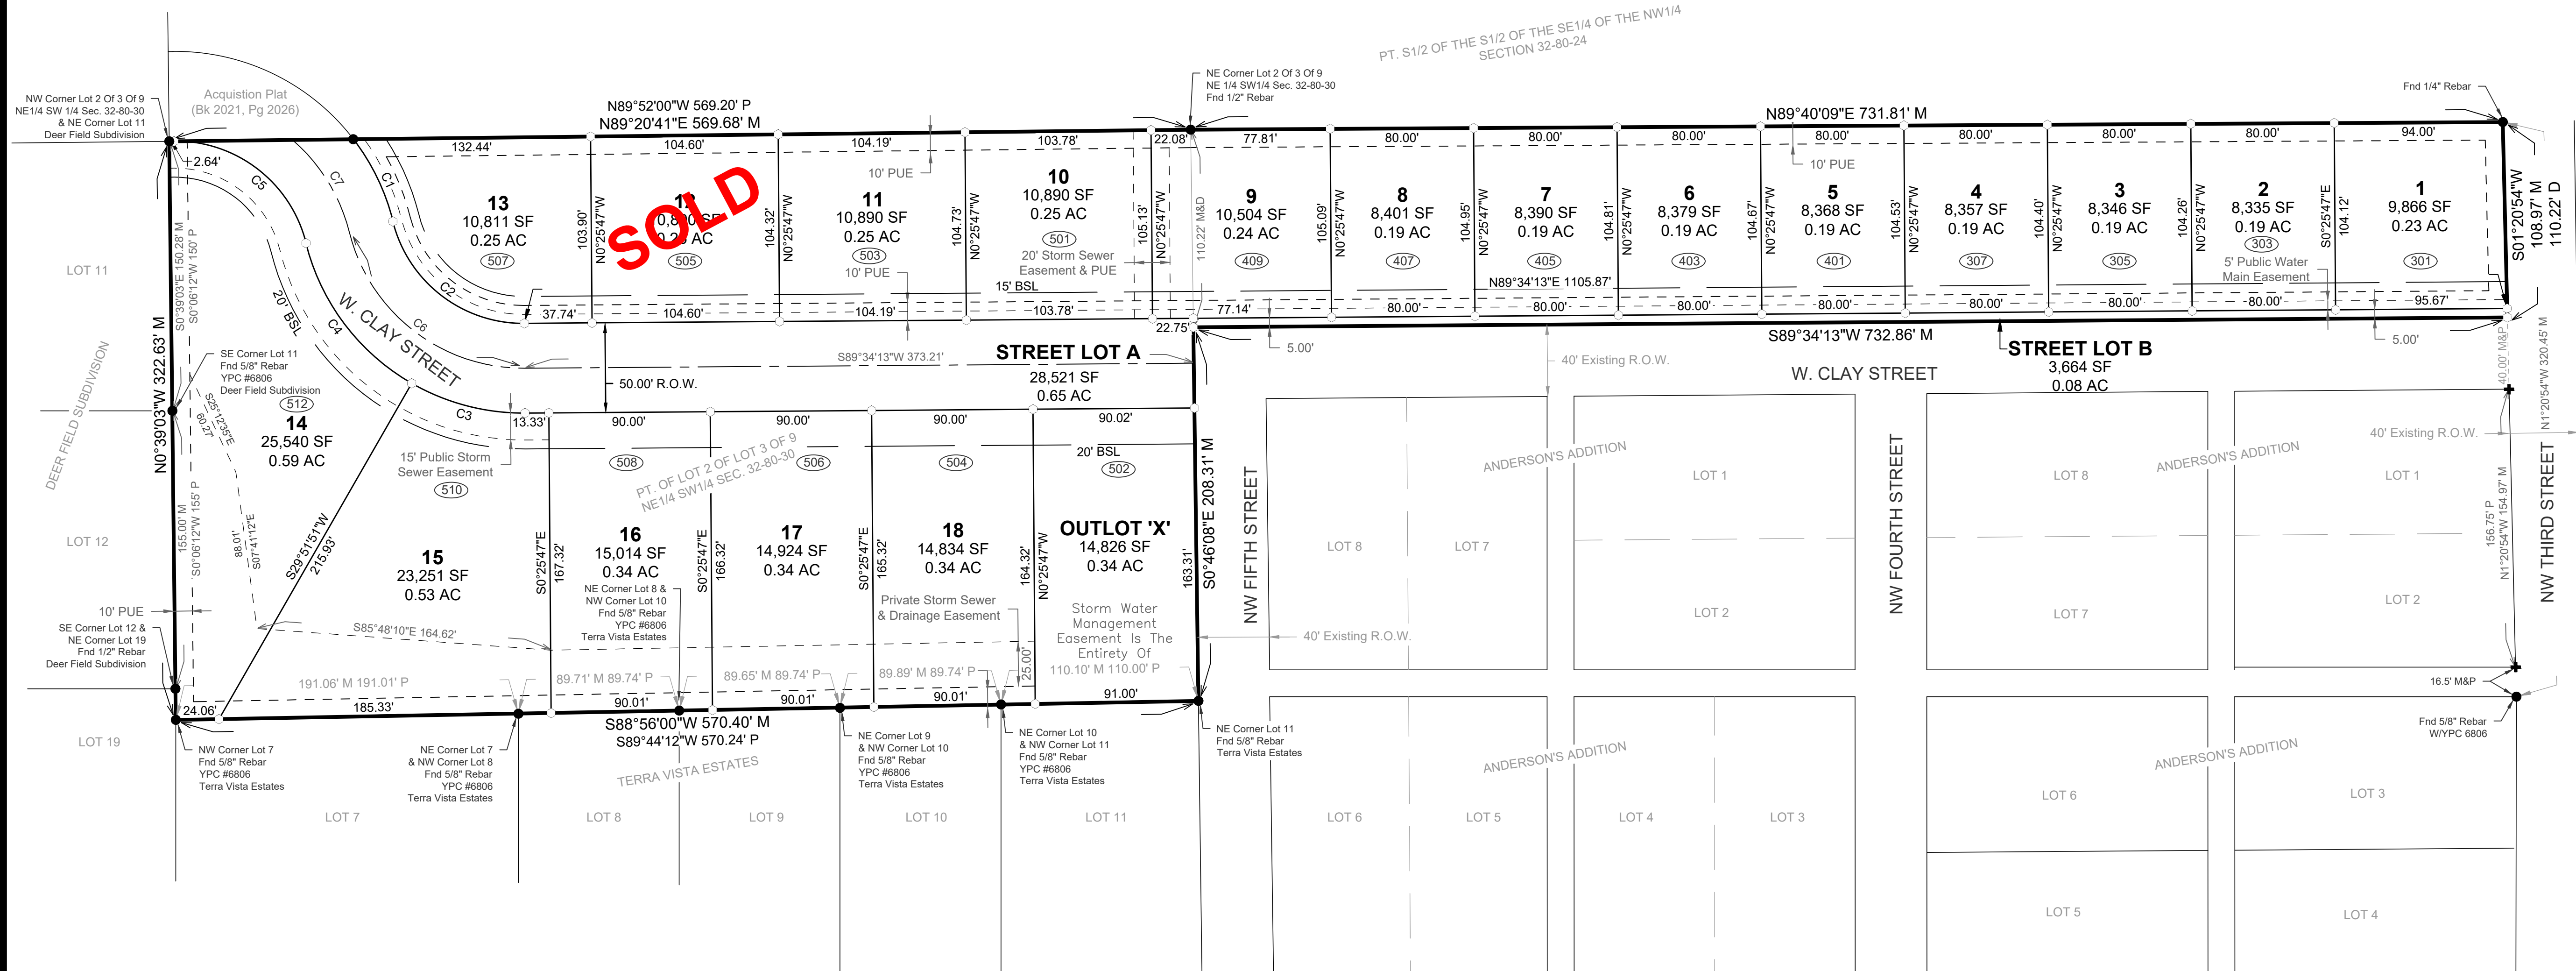

CURVE TABLE

CURVE NO.	Δ	RADIUS	ARC LENGTH	TANGENT	CHORD BEARING/LENGTH
C1	23°30'06"	125.00'	51.27'	26.00'	S25°46'32"E 50.91'
C2	76°24'18"	75.00'	100.01'	59.02'	S52°13'38"E 92.77'
C3	30°17'38"	125.00'	66.09'	33.84'	S75°16'58"E 65.32'
C4	46°06'40"	125.00'	100.60'	53.20'	S37°04'49"E 97.91'
C5	76°35'40"	75.00'	100.26'	59.23'	S52°19'19"E 92.96'

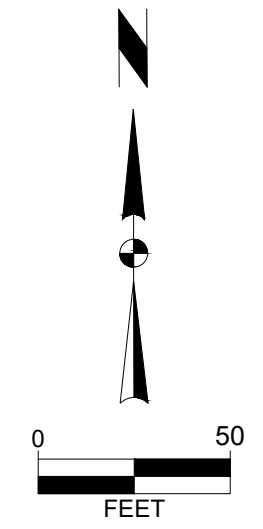

DREAM ACRES PLAT 2

FINAL PLAT

PANORA, IOWA

SNYDER & ASSOCIATES, INC.



Project No: 119.0546.01
Sheet 2 of 2

2727 S.W. SNYDER BLVD
ANKENY, IOWA 50023
515-964-2020 | www.snyder-associates.com

D:\projects\2021\119.0546.01\DCADD\1190546.FPL.dwg AUSTIN DAVIS REPORT: 2/23/22 10:18:34 AM. ANS FULL BLEED D(34.00 X 22.00 INCHES)